

CONCRETE GRADE

CONCRETE STRENGTH 40 MPa
EXPOSURE CLASSIFICATION B1
A.S. 3600-2001
25mm MIN. COVER TO REO

TOTAL MASS

POOL:
CONCRETE VOLUME = 3.17 m³
MASS OF POOL = 7,597 Kg

WATER VOLUME

9,570 litre

LIFTING

POOL
4 No. 2.5 TONNE x 90 LONG
REID SWIFTLIFT FOOT ANCHORS

NOTES

BEARING CAPACITY OF SOIL
UNDER THE TANK TO BE
150 kPa MINIMUM




TILING


INTERNAL TILE AREA = 22.94 m²




Quality
ISO 9001





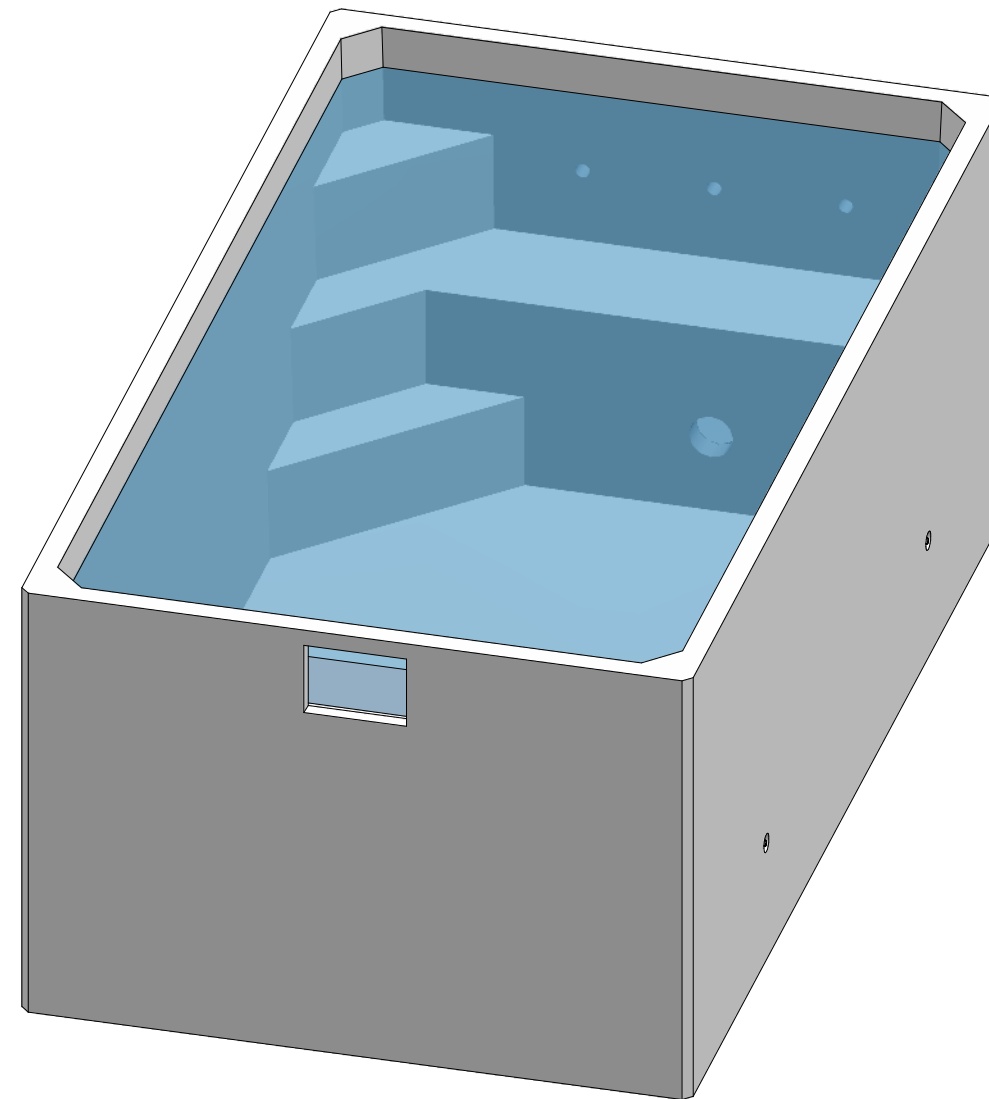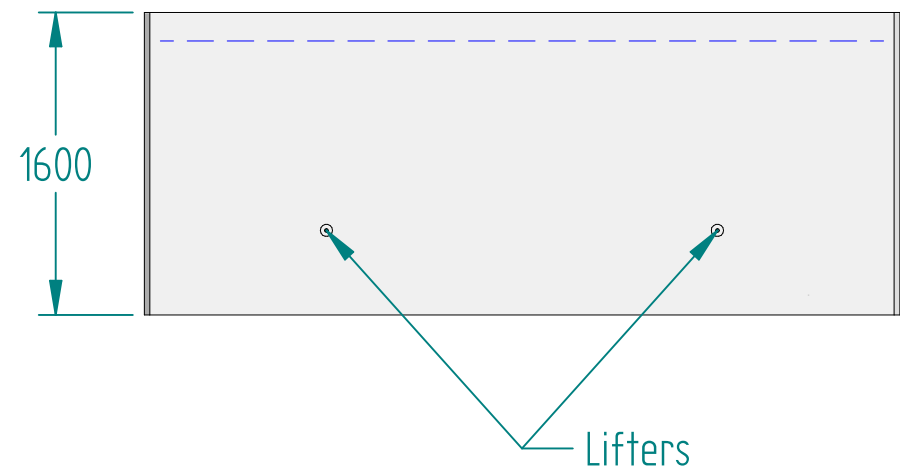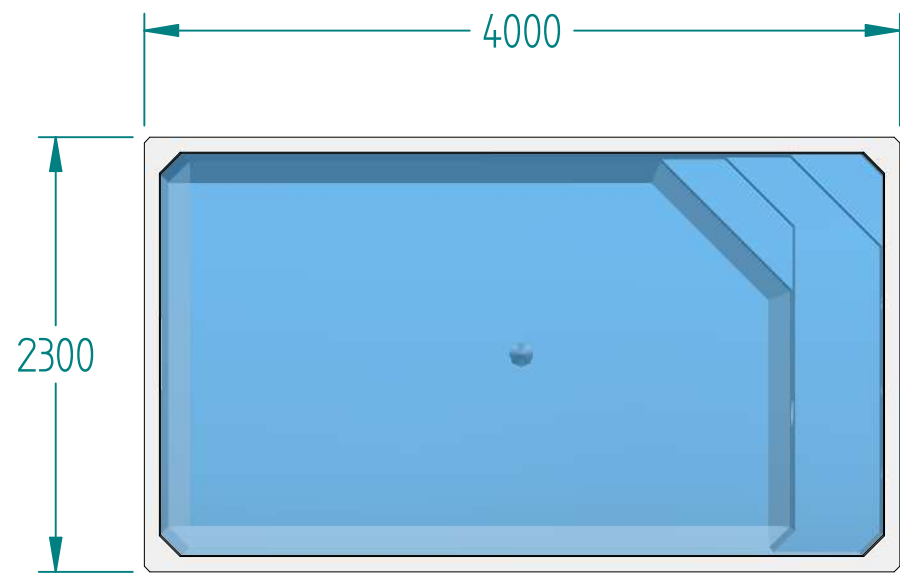

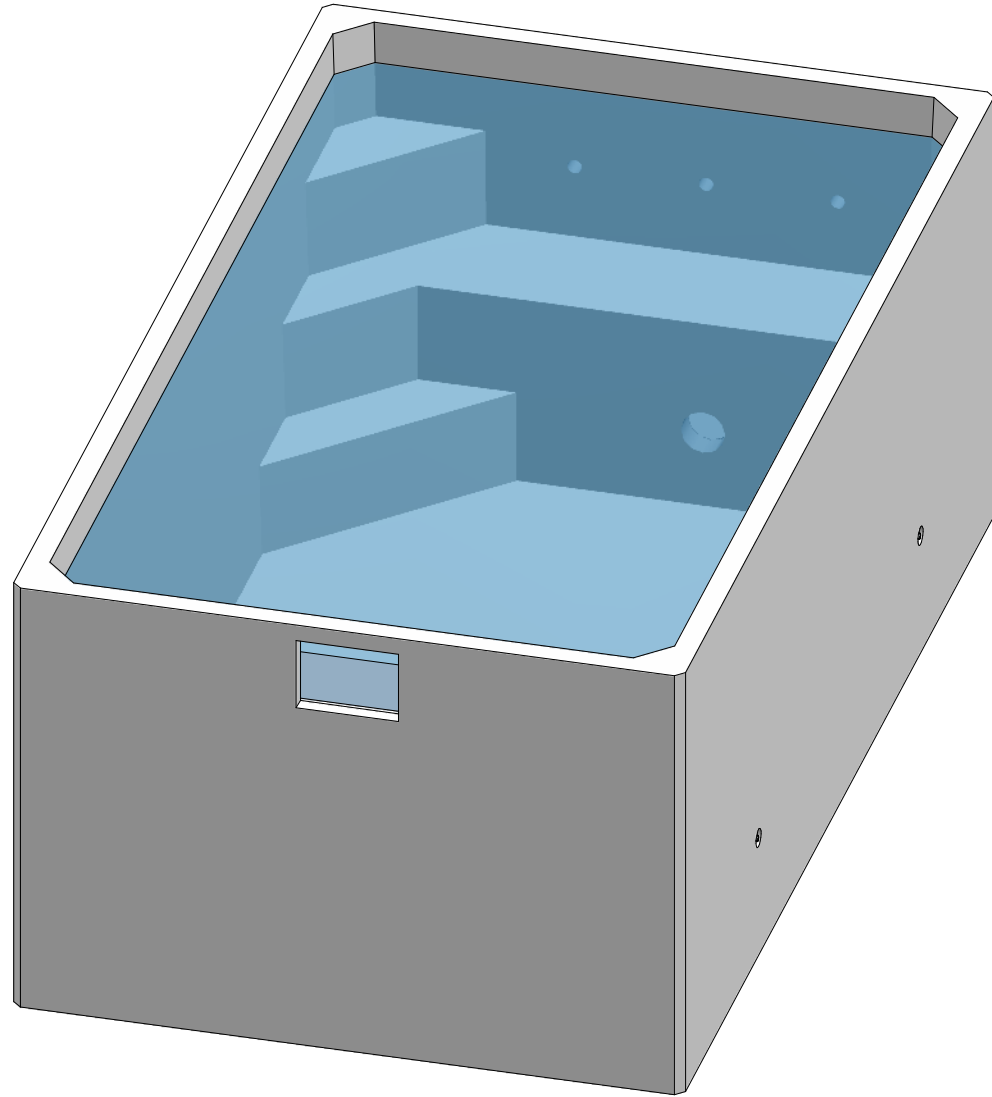

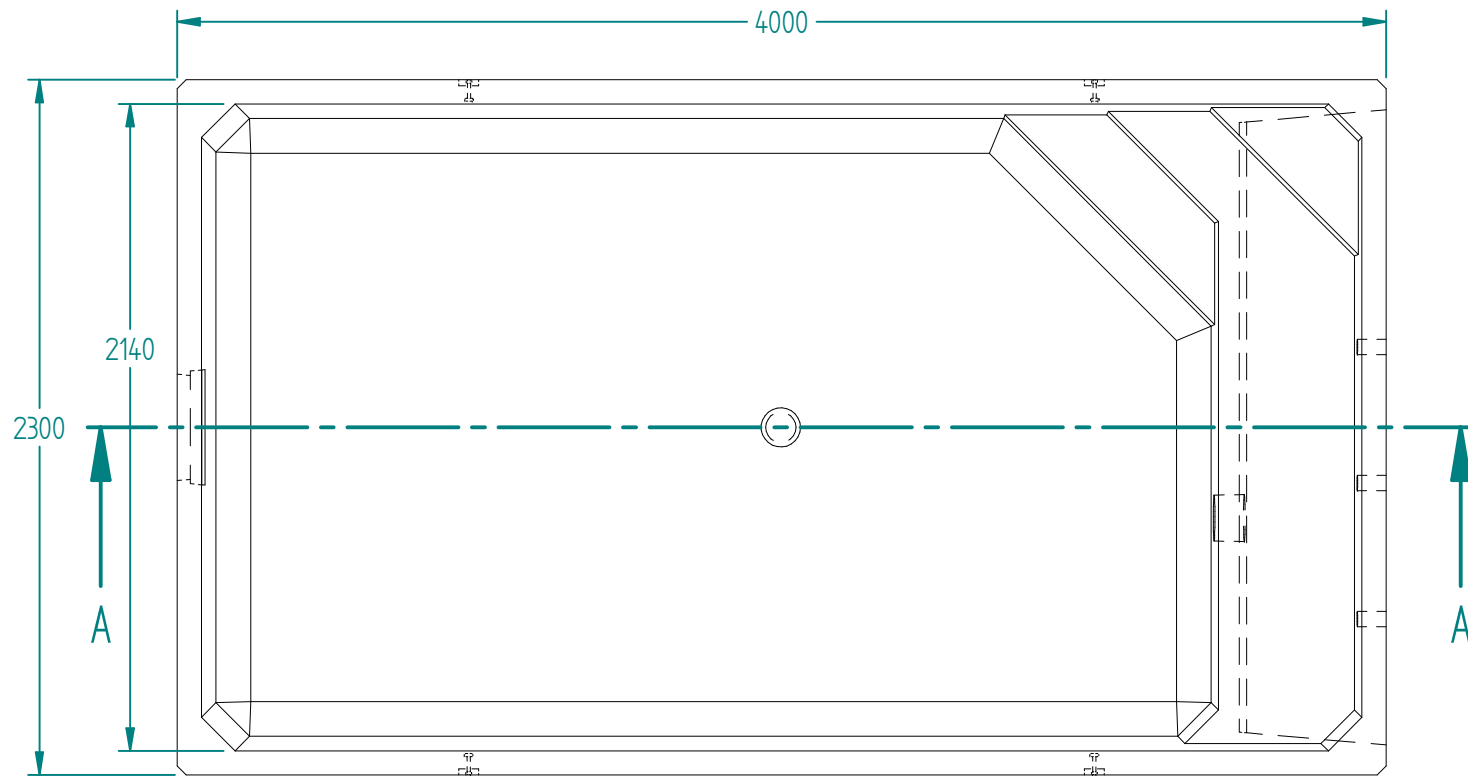

PLAN VIEW

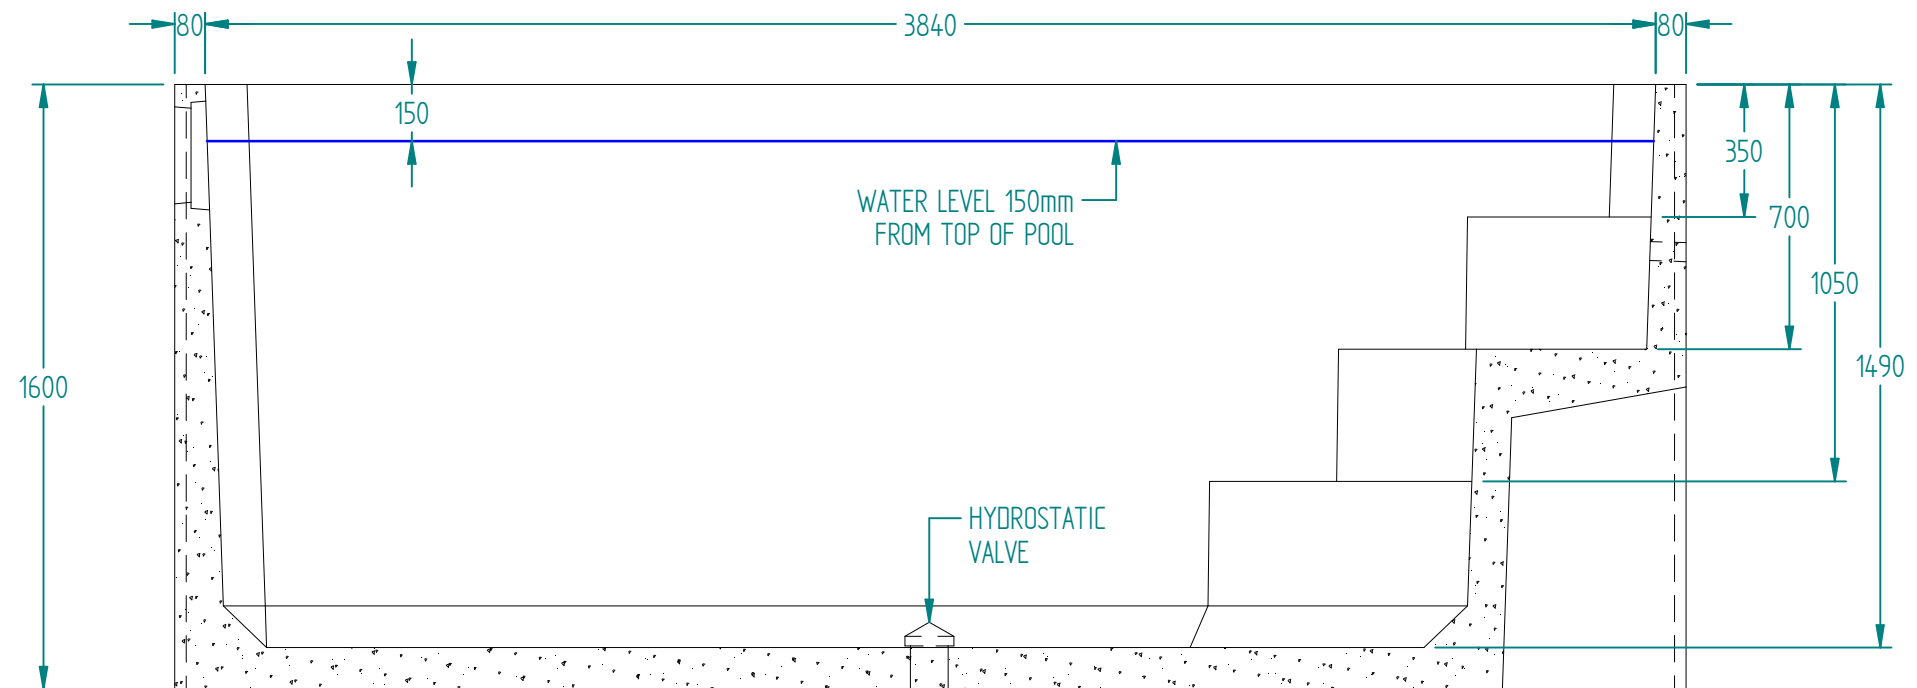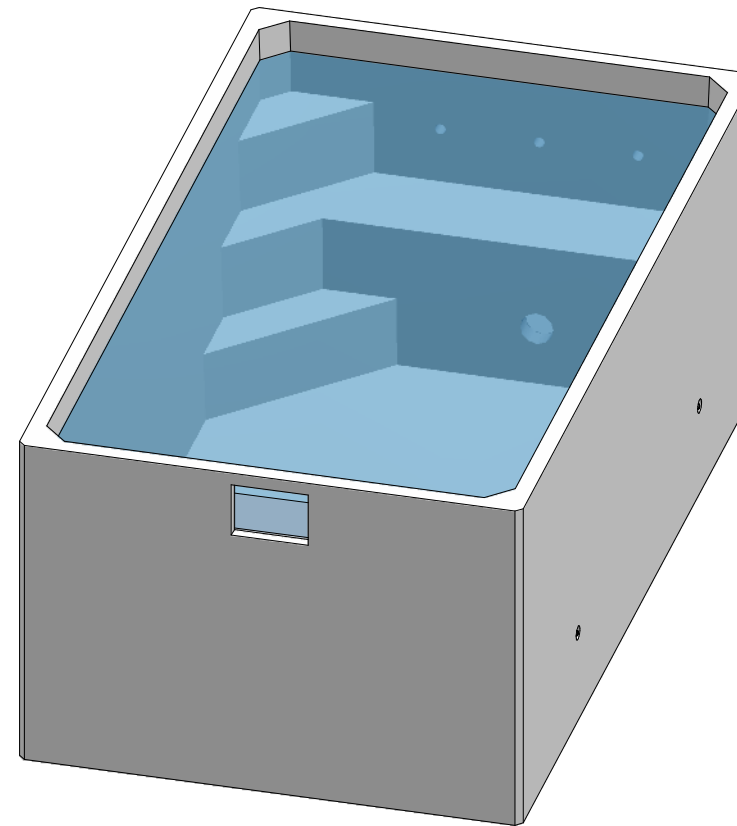

SECTION A-A
1:20

CONCRETE GRADE

CONCRETE STRENGTH 40 MPa
EXPOSURE CLASSIFICATION B1
A.S. 3600-2001
25mm MIN. COVER TO REO

TOTAL MASS

POOL:
CONCRETE VOLUME = 3.17 m³
MASS OF POOL = 7,597 Kg

WATER VOLUME

9,570 litre

LIFTING

POOL
4 No. 2.5 TONNE x 90 LONG
REID SWIFTLIFT FOOT ANCHORS

NOTES

BEARING CAPACITY OF SOIL
UNDER THE TANK TO BE
150 kPa MINIMUM

TILING

INTERNAL TILE AREA = 22.94 m³



Quality
ISO 9001

